




1ST FLOOR PLAN  
 OPTION: MASTER SUITE IN  
 PLACE OF GARAGE

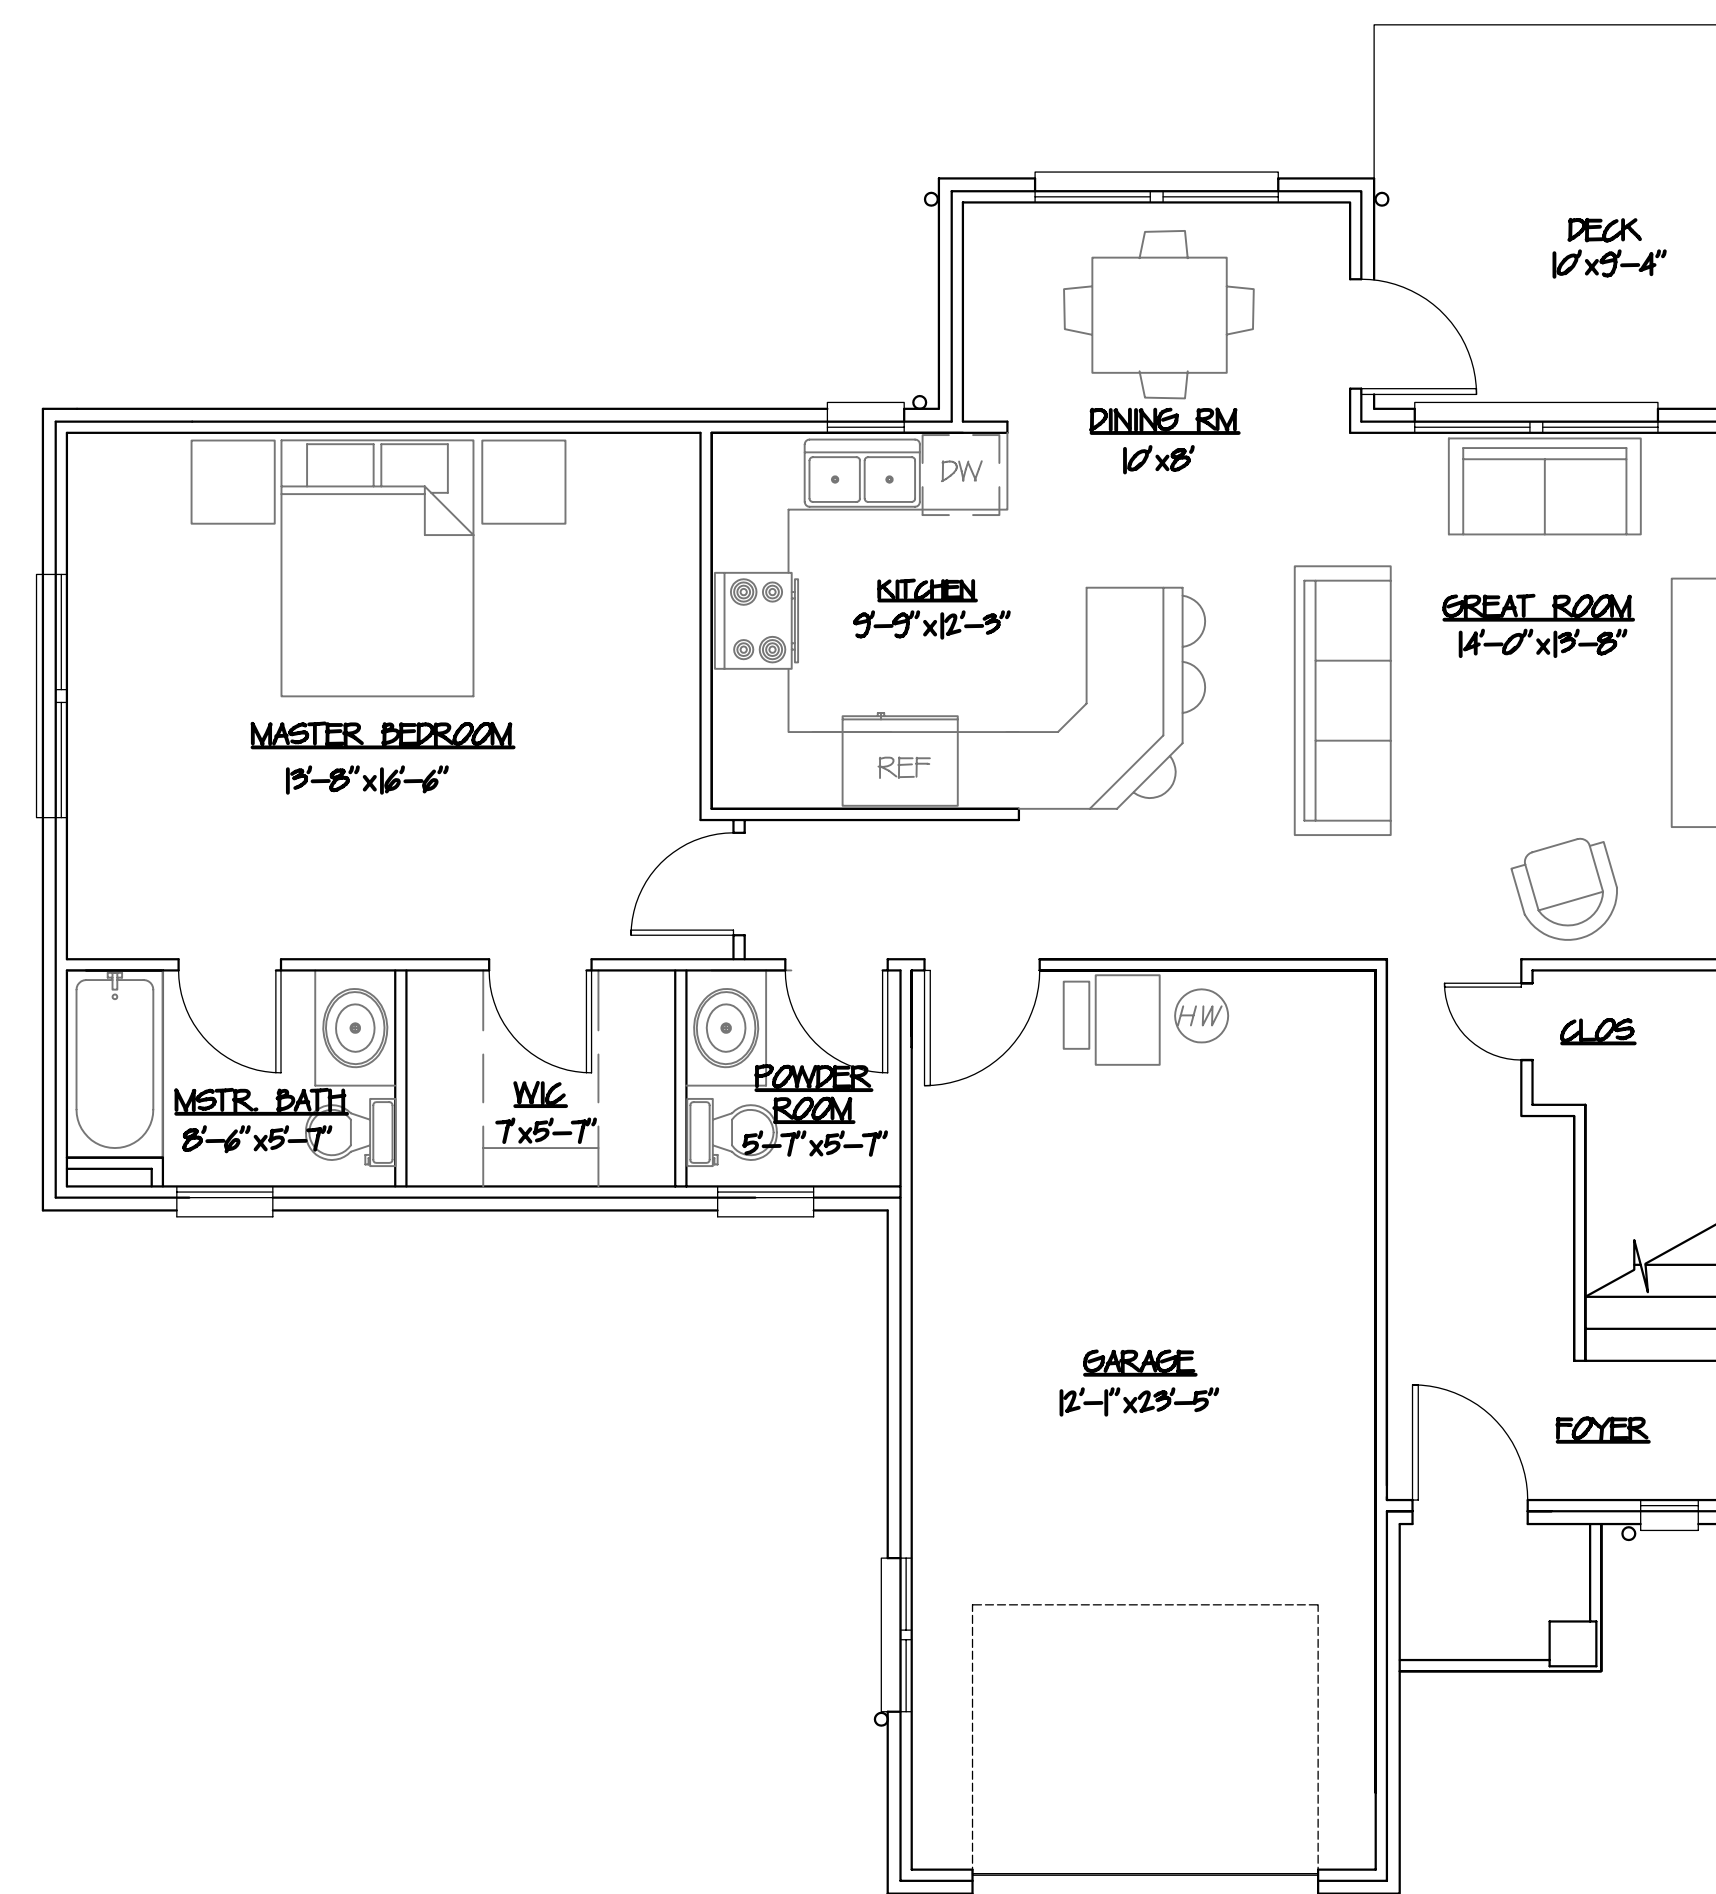

1ST FLOOR PLAN  
 OPTION: ADD MASTER  
 SUITE ON GROUND LEVEL

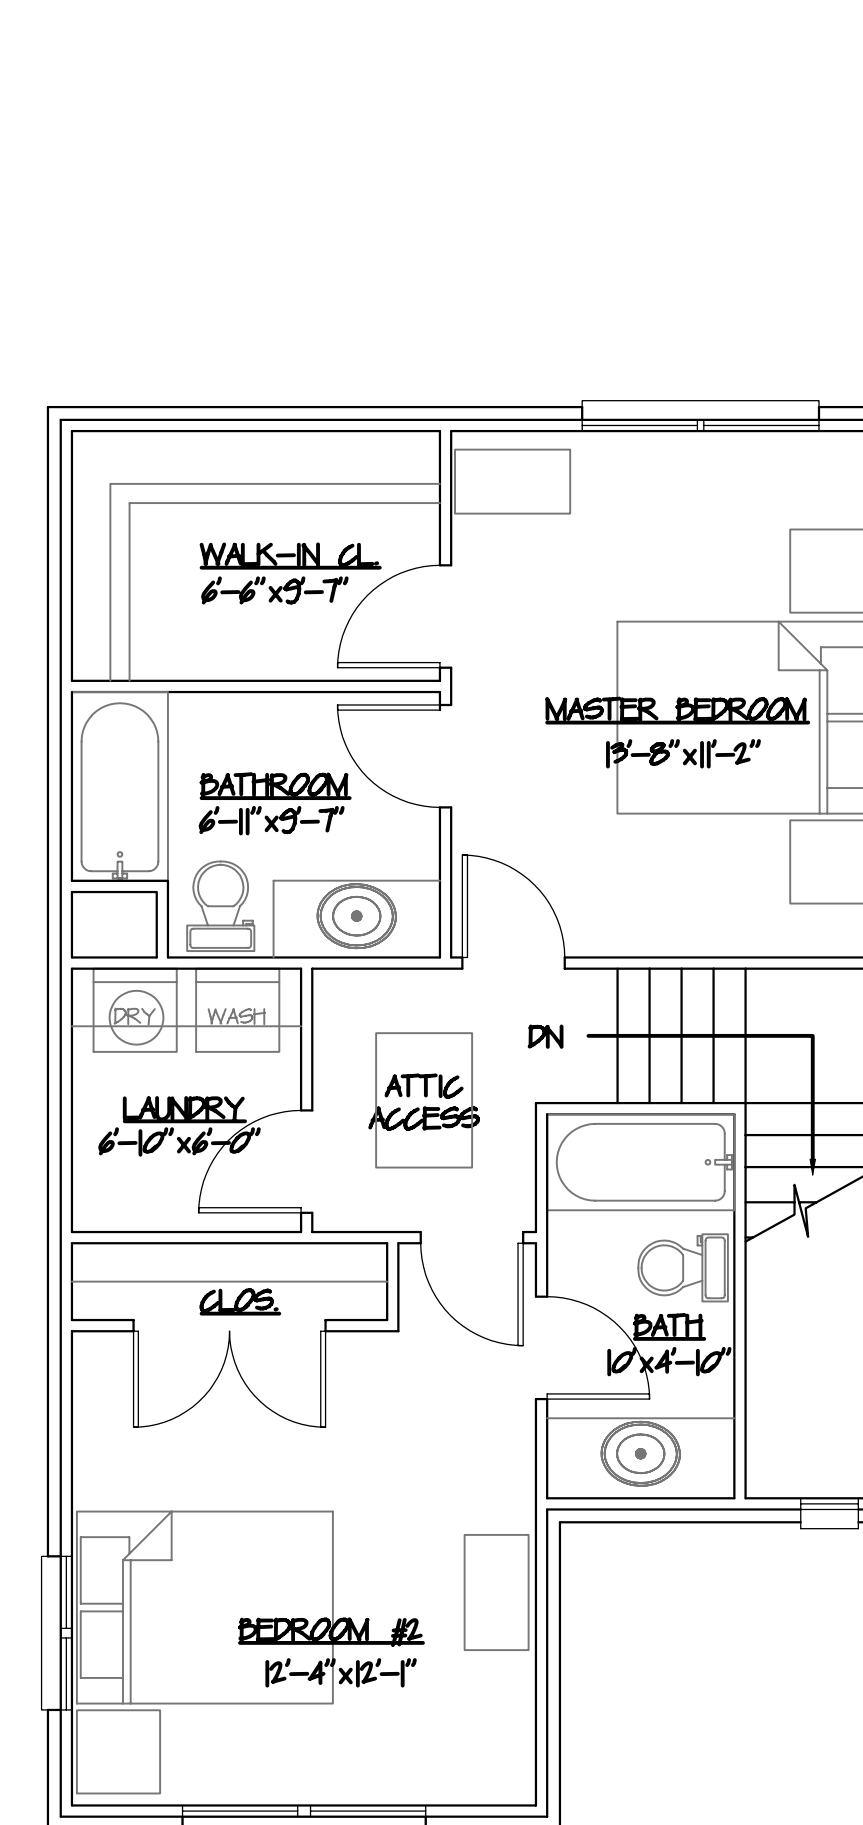

2ND FLOOR PLAN

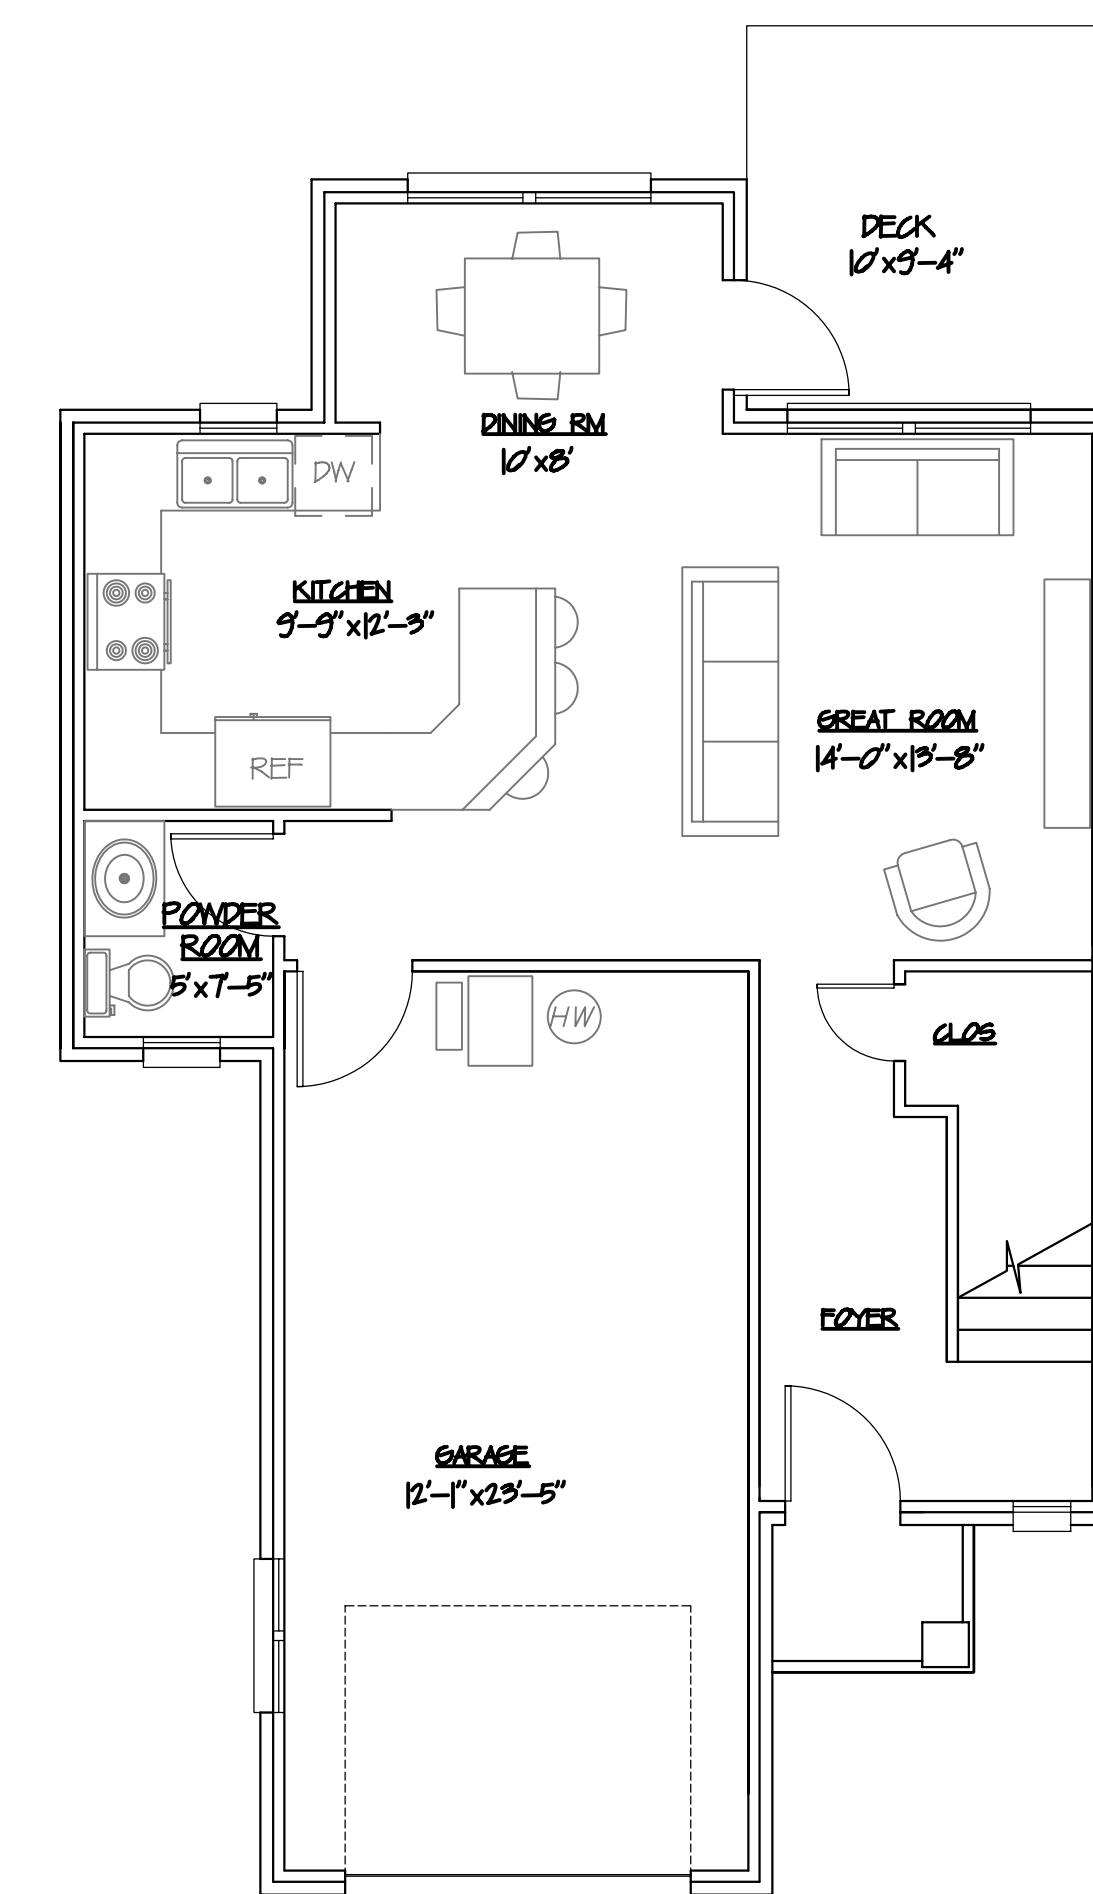

1ST FLOOR PLAN

# NICHOLAS KNOLL

## ABINGDON, VIRGINIA